


Buising East 1/2 Sec Type

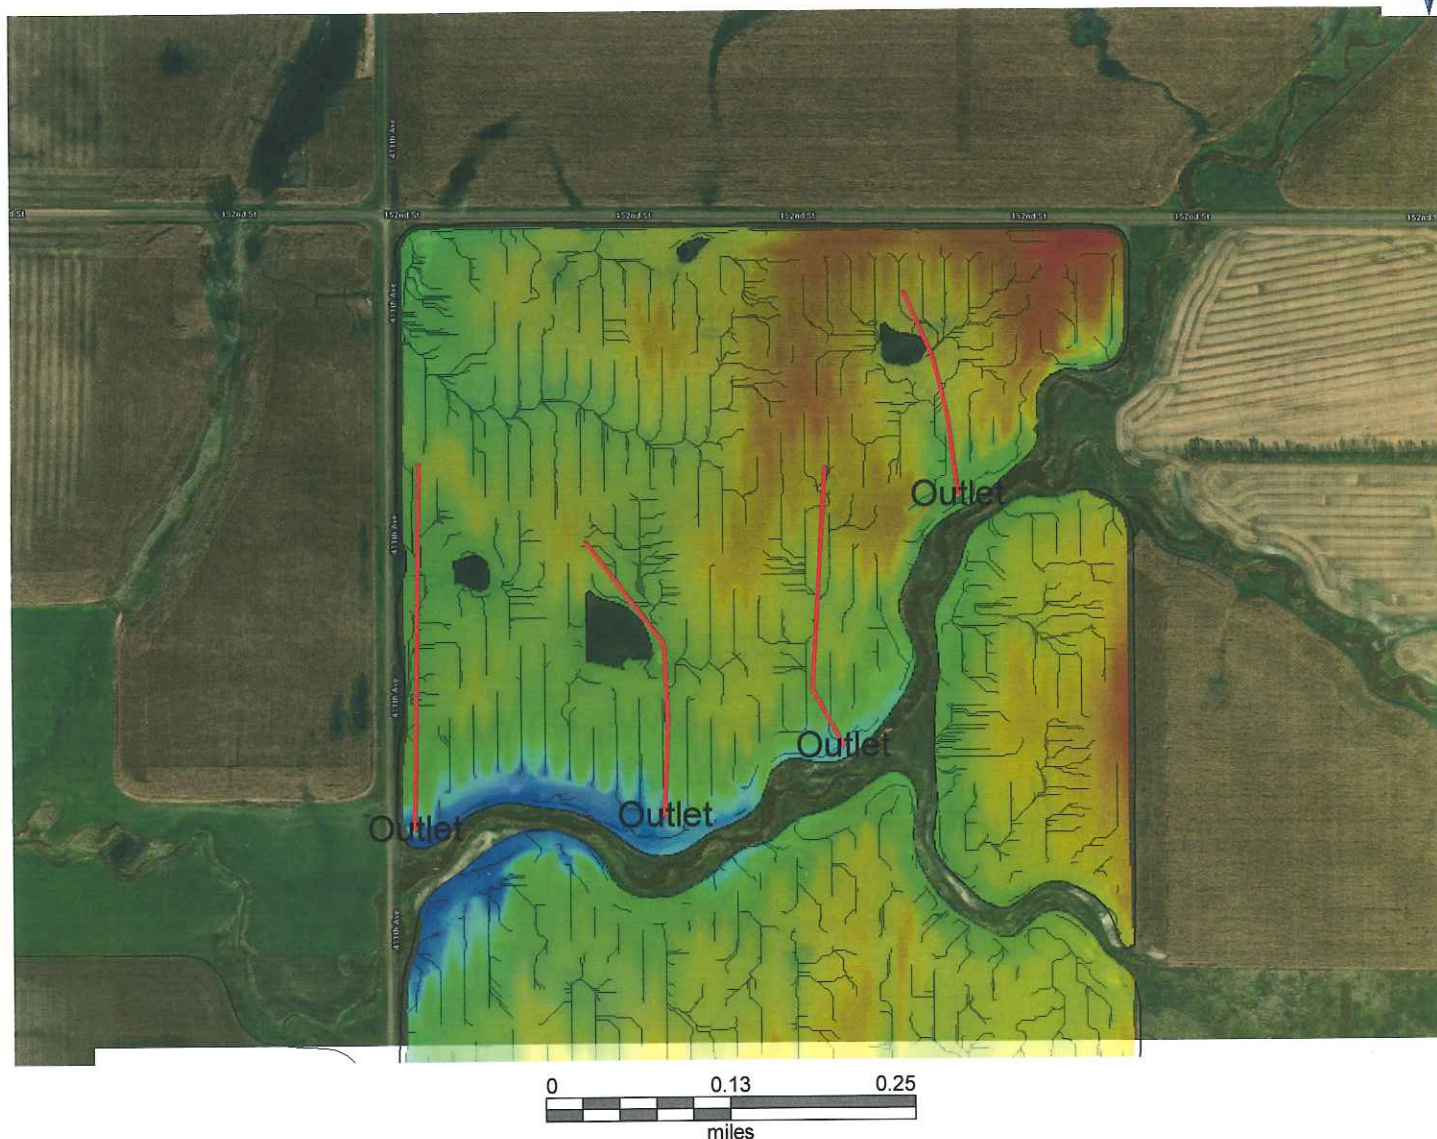

Client: B&P Schneider Inc
Farm: Schneider Farms
Field: Buising East 1/2 Sec
Name: Drainage - Planned

 Main