
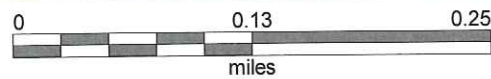


Buising West Q
Type

SE26 T120 R60

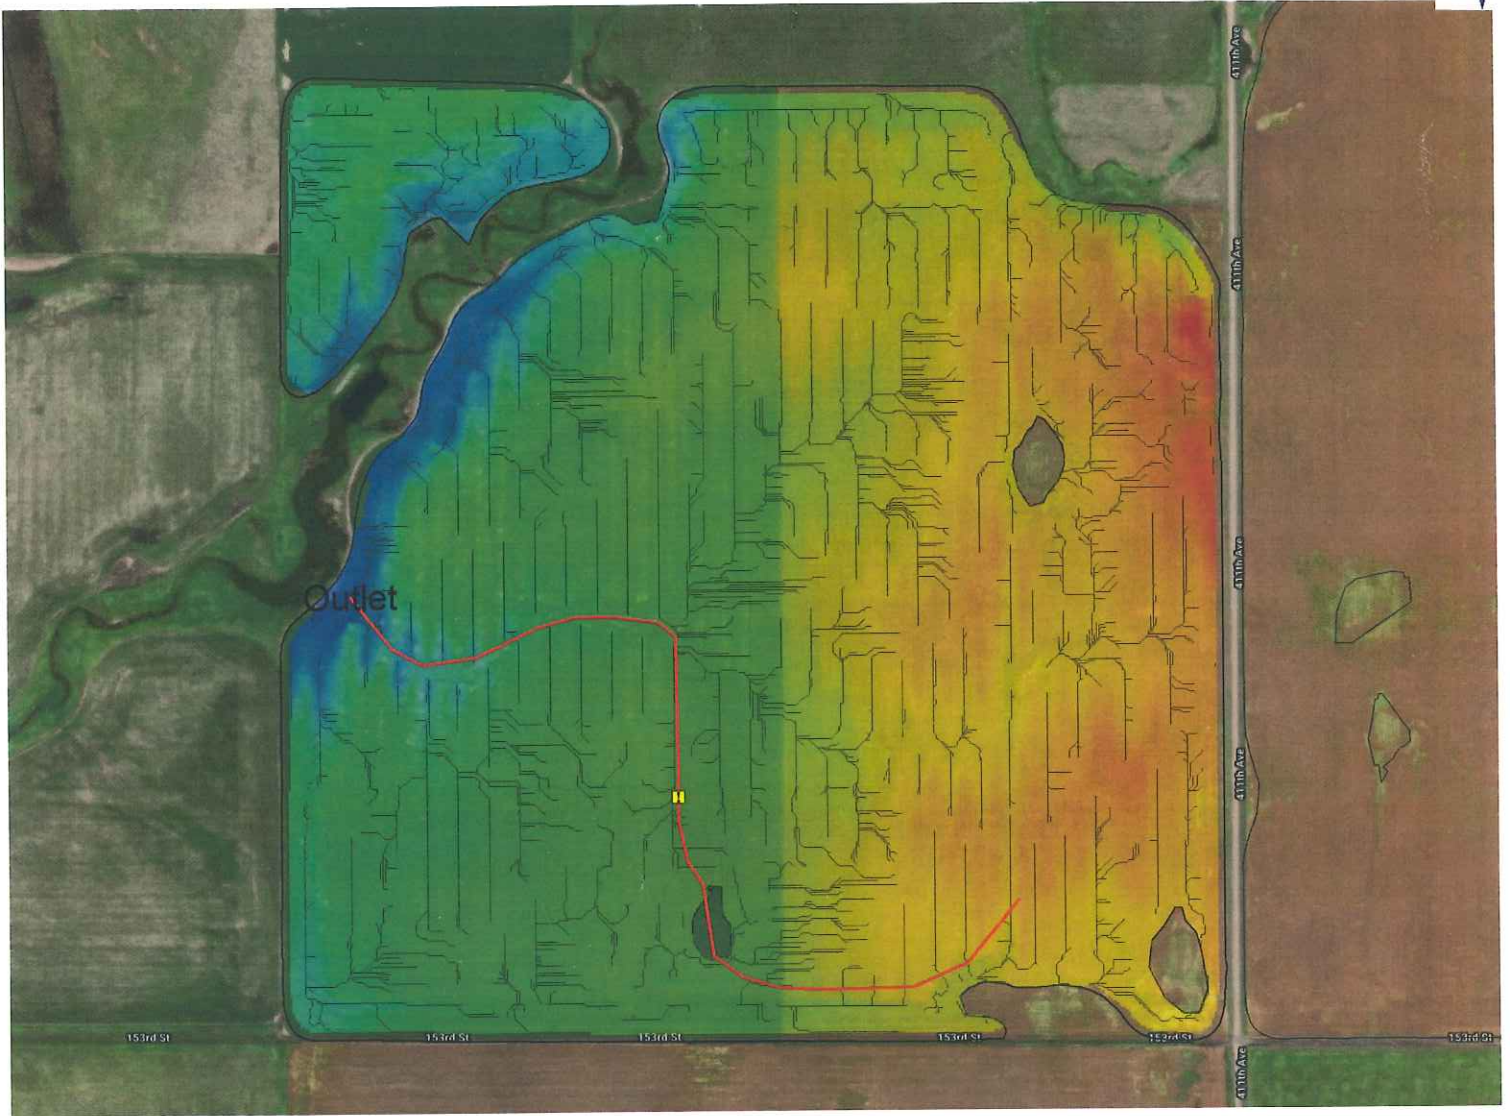

Client: B&P Schneider Inc
Farm: Schneider Farms
Field: Buising West Q
Name: Drainage - Planned

 Main

gms